

# Columbia & Western Ry. In Southeastern British Columbia



N scale (1:160)  
 Room size: 19'-6" x 20'-10"  
 Scale of plan: 3/8" = 1'-0", 24" grid  
 Illustration by Jay Smith and Rick Johnson

Find more plans online in the  
 ModelRailroader.com Track Plan Database.

BN  
 Spokane  
 staging

3 turns down to continuous run  
7 turns down to storage level

MOW

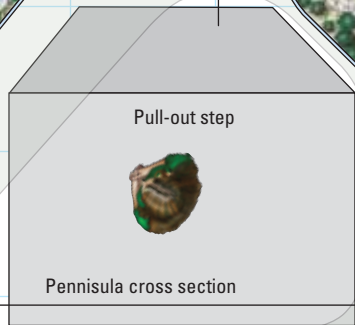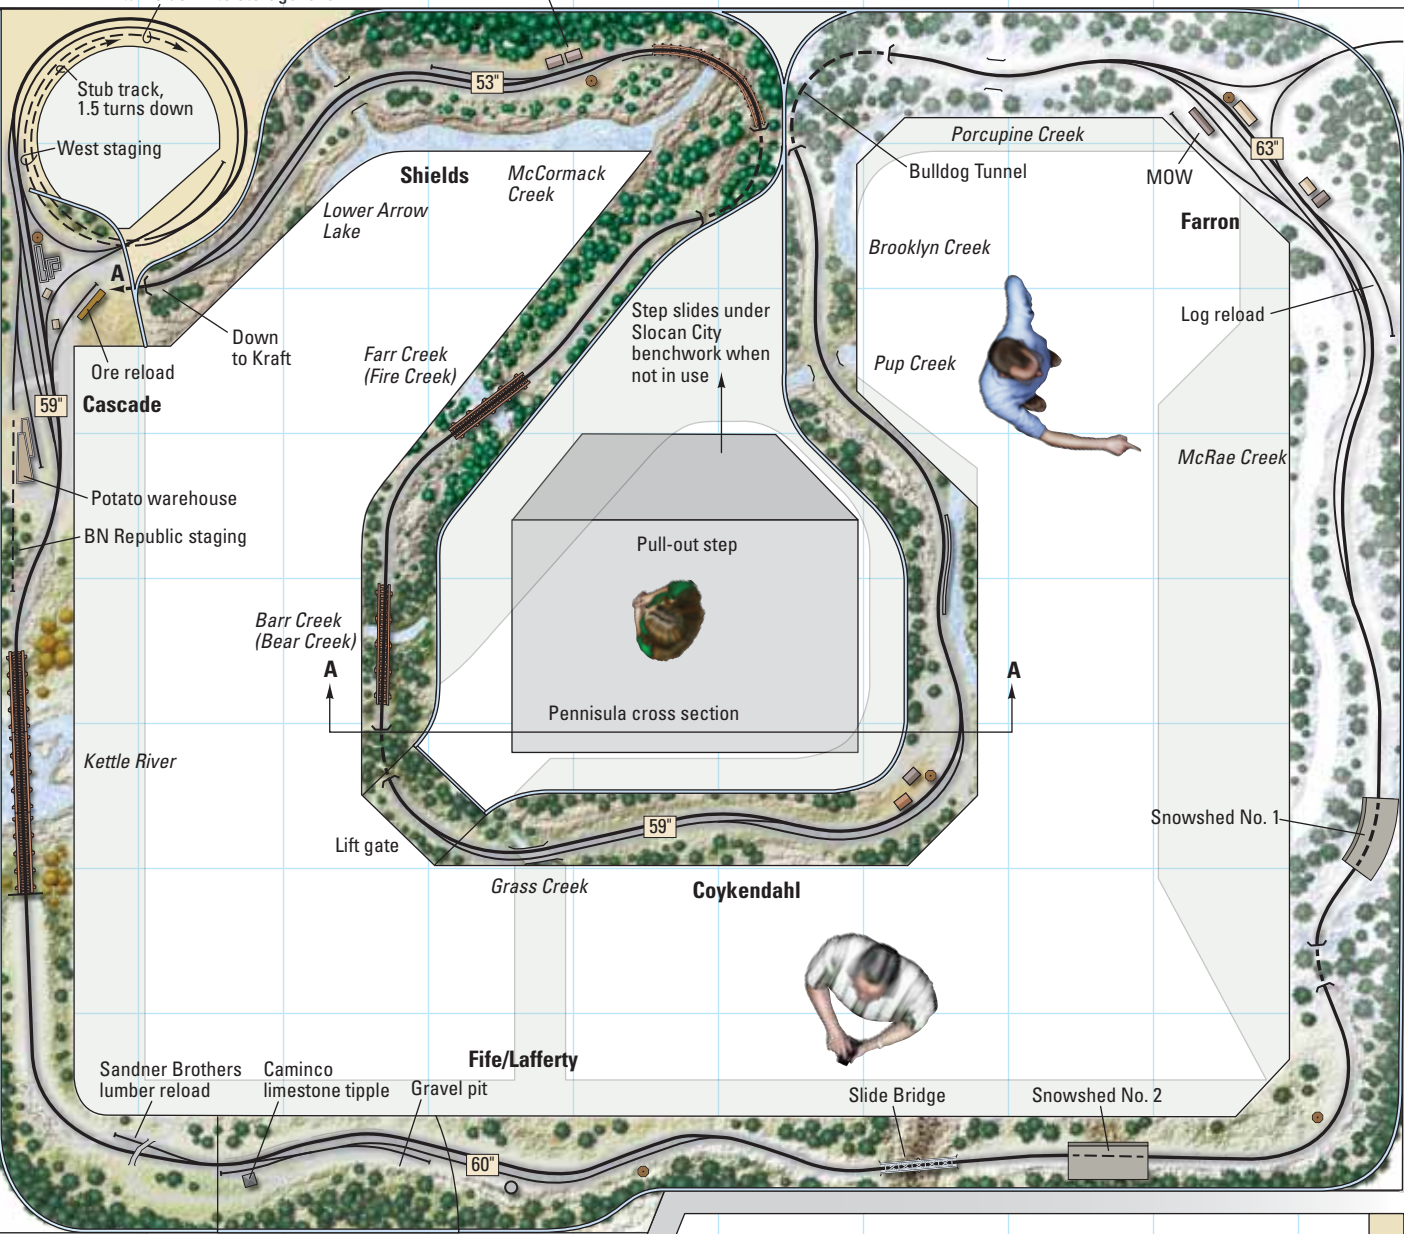

**Middle deck**  
51" to 64" main line

Swing gate 2

Snowshed No. 1

Snowshed No. 2

Slide Bridge

Fife/Lafferty

Coykendahl

Grass Creek

Lift gate

Barr Creek  
(Bear Creek)

Kettle River

Sandner Brothers  
lumber reload

Caminco  
limestone tippel

Gravel pit

Ore reload

**Cascade**

Farr Creek  
(Fire Creek)

Down to Kraft

Shields

Lower Arrow  
Lake

McCormack  
Creek

Porcupine Creek

Bulldog Tunnel

Brooklyn Creek

Pup Creek

McRae Creek

Farron

Log reload

MOW

63"

53"

59"

59"

60"

3 turns down to continuous run  
7 turns down to storage level

