


Standard station

Ratio 1:87, HO scale

TO CONVERT HO SCALE
DRAWINGS TO YOUR SCALE
COPY AT THESE PERCENTAGES:

- N 54.4 percent
- S 136.1 percent
- O 181.4 percent

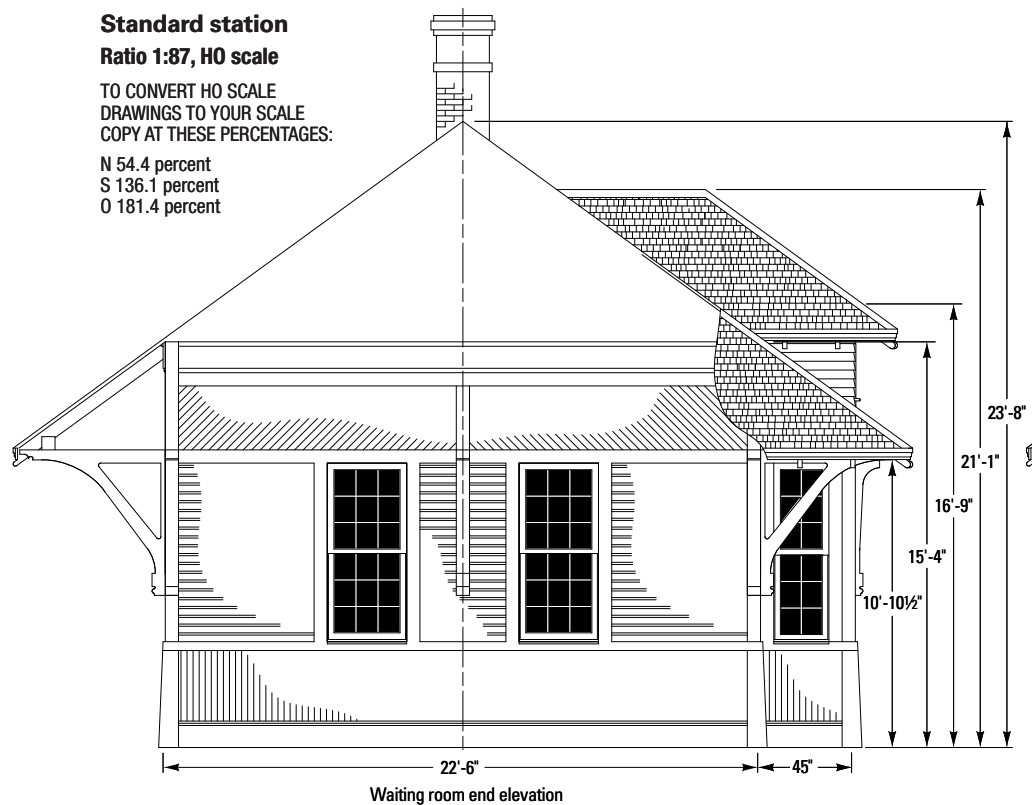


Waiting room end elevation



Front elevation

Drawn for *Model Railroader* magazine by
STEVE HUNTER
Magazine purchaser may have photocopies of these
drawings made as an aid to personal or commercial
model making or tool design but does not have the
right to distribute copies of the drawings to others.

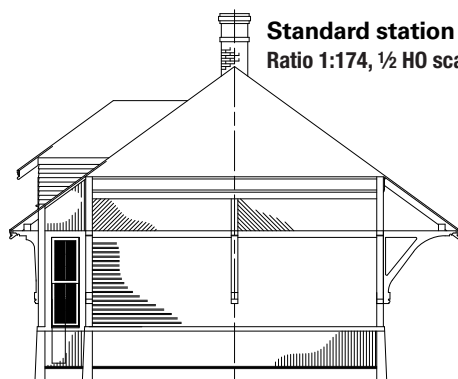


Baggage room end elevation

Standard station
Ratio 1:174, 1/2 HO scale

TO CONVERT 1/2 HO SCALE
DRAWINGS TO YOUR SCALE
COPY AT THESE PERCENTAGES:

- N 108.8 percent
- HO 200 percent
- S 272.2 percent
- O 362.8 percent

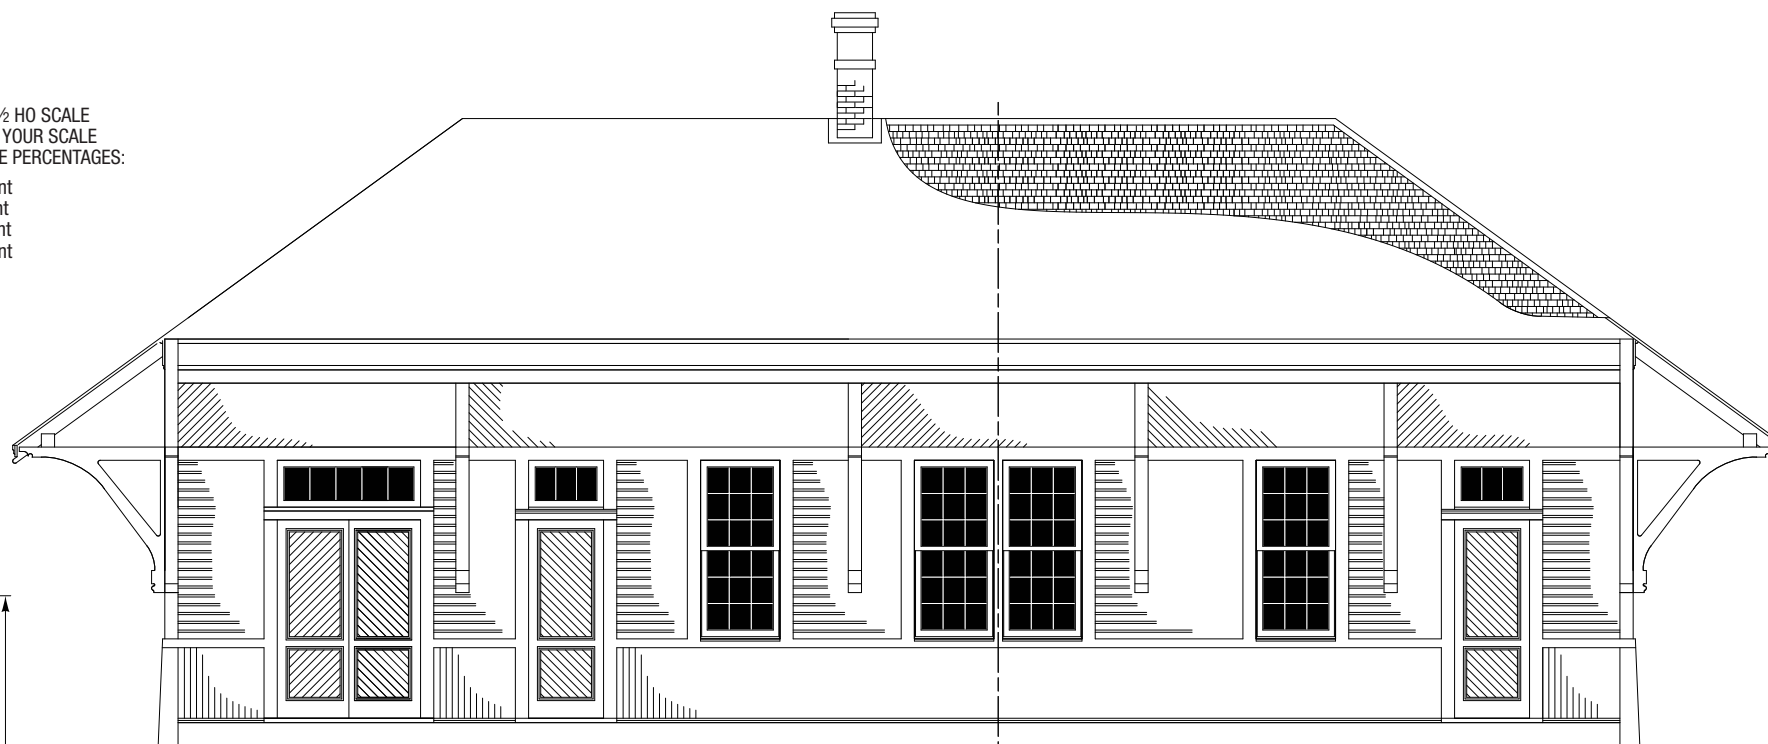

Rear elevation

Floor plan

Ratio 1:174, 1/2 HO scale

TO CONVERT 1/2 HO SCALE
DRAWINGS TO YOUR SCALE
COPY AT THESE PERCENTAGES:

- N 108.8 percent
- HO 200 percent
- S 272.2 percent
- O 362.8 percent

